


B
A3.2 EAST ELEVATION
SCALE: 1/4"=1'-0"

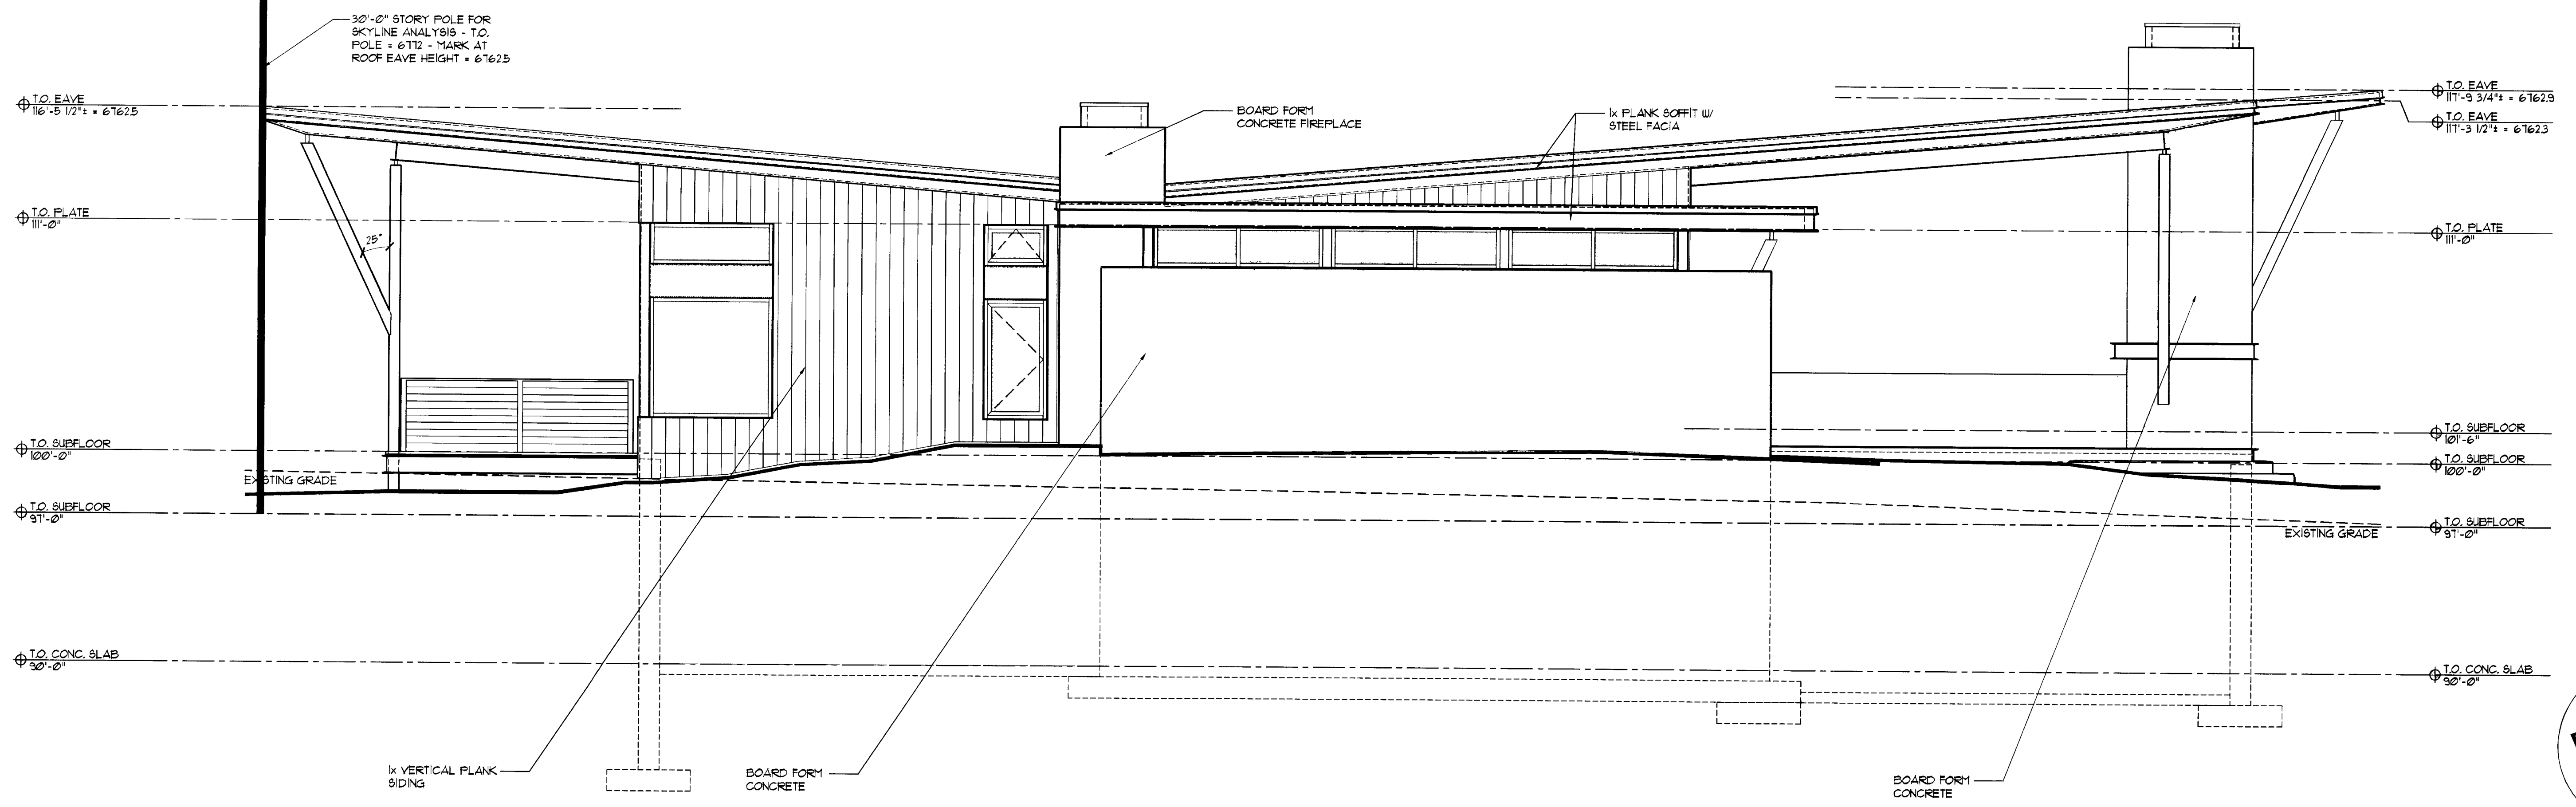

A
A3.2 NORTH ELEVATION
SCALE: 1/4"=1'-0"


**PRELIMINARY
NOT FOR
CONSTRUCTION**

PEARSON DESIGN GROUP, Inc.
111 EASTMAN STREET SUITE 400 BOZEMAN, MT 59718
OFFICE: 406.551.1551 FAX: 406.551.0251


CAUDY-HEIGHTEN RESIDENCE
Gros Ventre North, Lot #1
JACKSON, WYOMING

JOB NUMBER
DRAWN BY:
PDJ
CHECKED BY:
JAB
CURRENT ISSUE:
SKYLINE REVIEW
12.09.2011
REVISION, DATE

PAGE #
A3.2

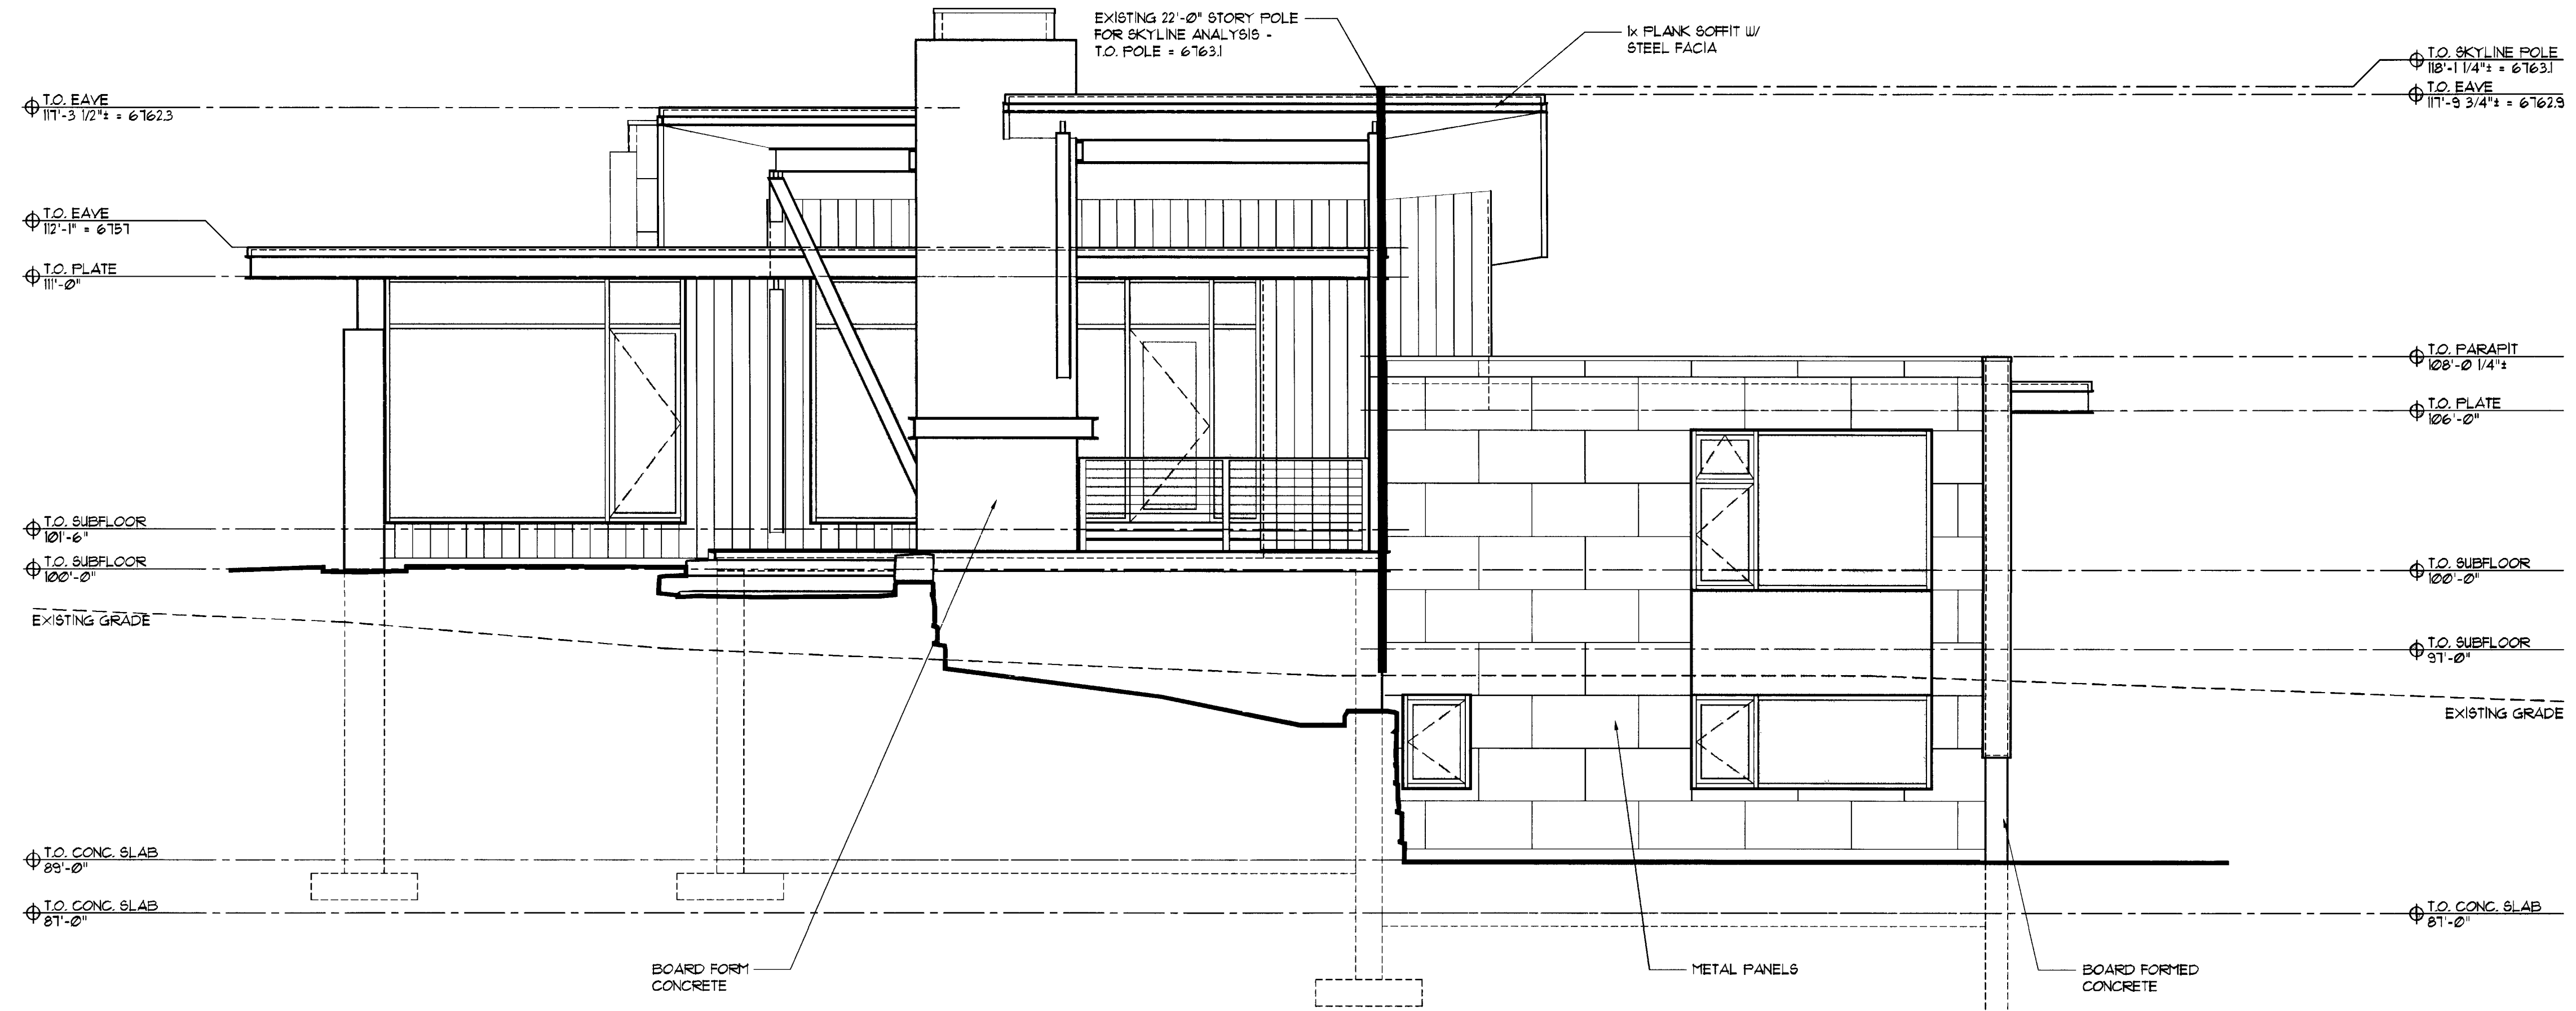

B
A31 WEST ELEVATION
SCALE: 1/4"=1'-0"

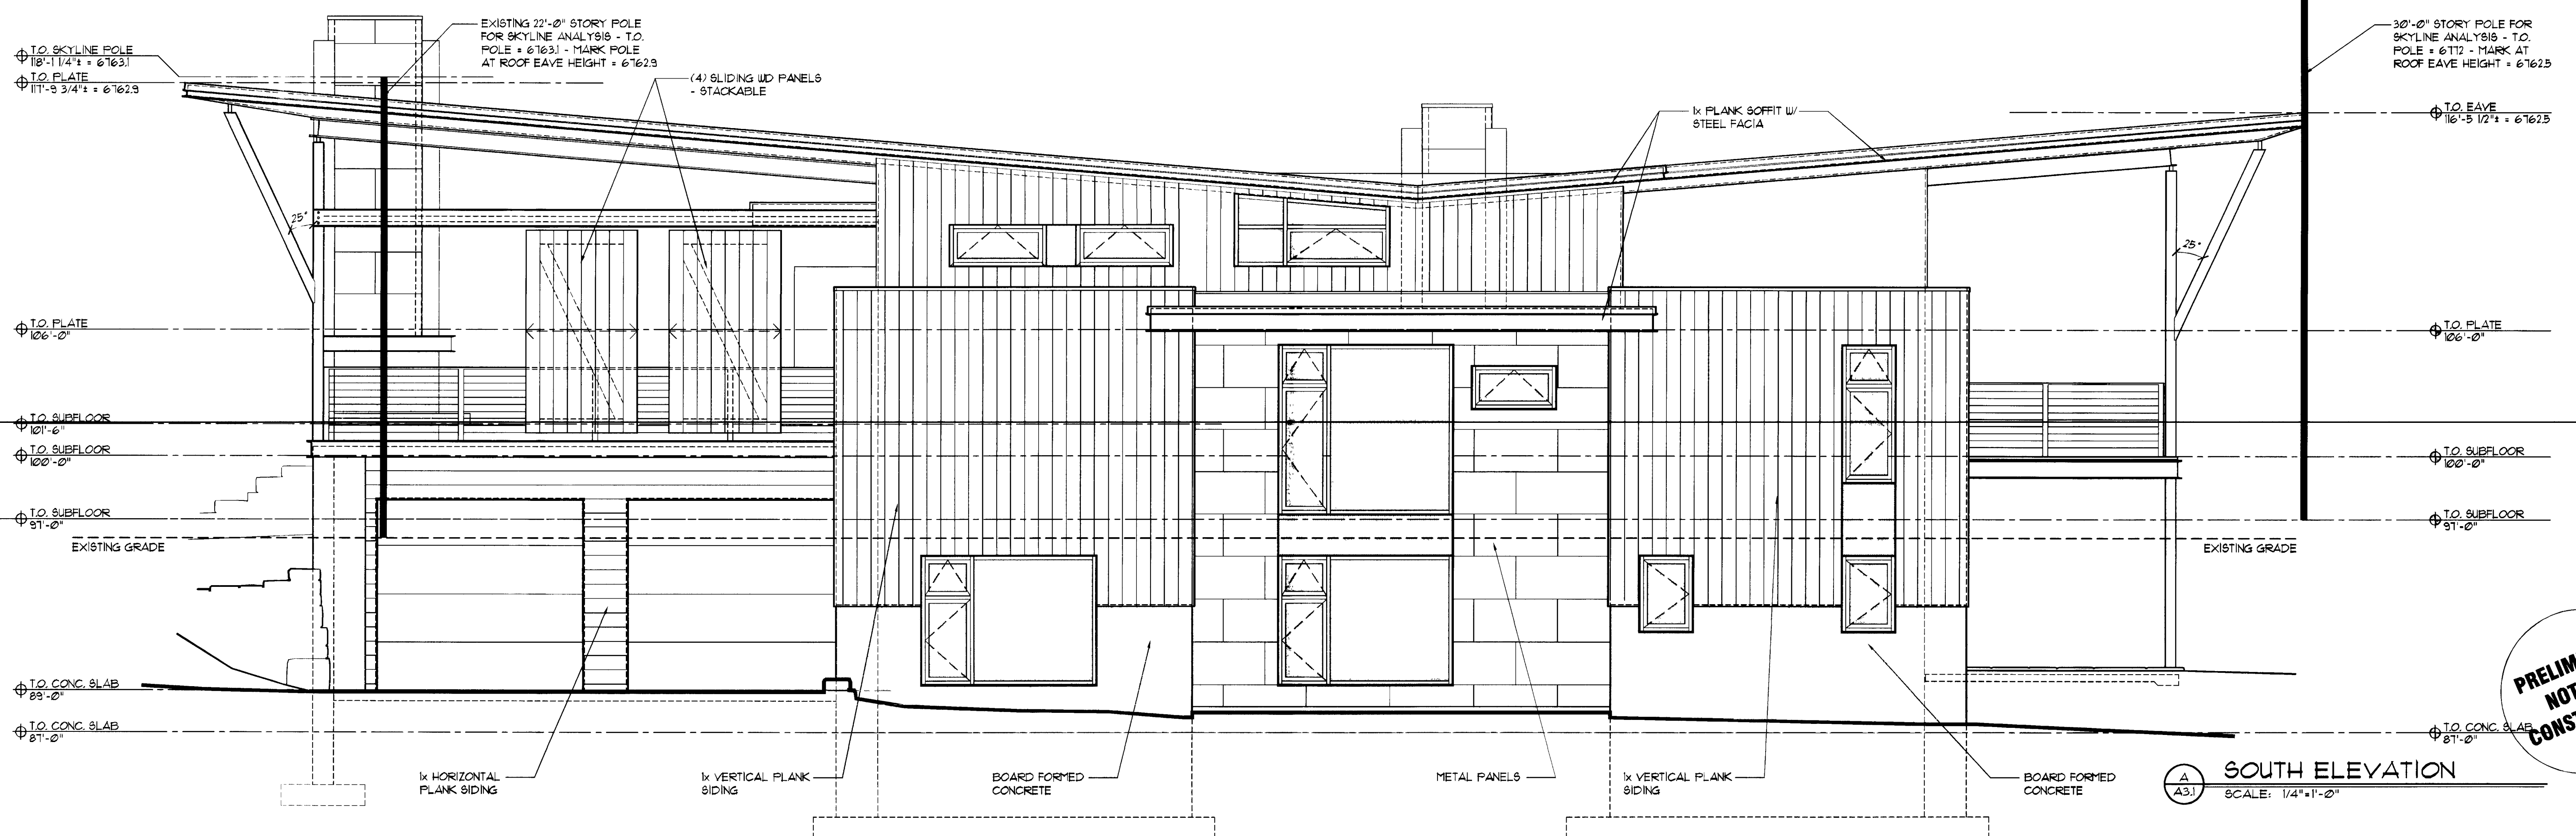

A
A31 SOUTH ELEVATION
SCALE: 1/4"=1'-0"

PEARSON DESIGN GROUP, Inc.
111 EAST MAIN STREET SUITE 500 BOZEMAN, MT 59718
OFFICE 406.551.1511 FAX 406.551.0251

CAUDY-HEIGHTEN RESIDENCE
Gros Ventre North, Lot #17
JACKSON, WYOMING

JOB NUMBER:
DRAWN BY:
PDJ
CHECKED BY:
JAB
CURRENT ISSUE:
SKYLINE REVIEW
12.09.2011
REVISION, DATE

**PRELIMINARY
NOT FOR
CONSTRUCTION**